




GROUND FLOOR

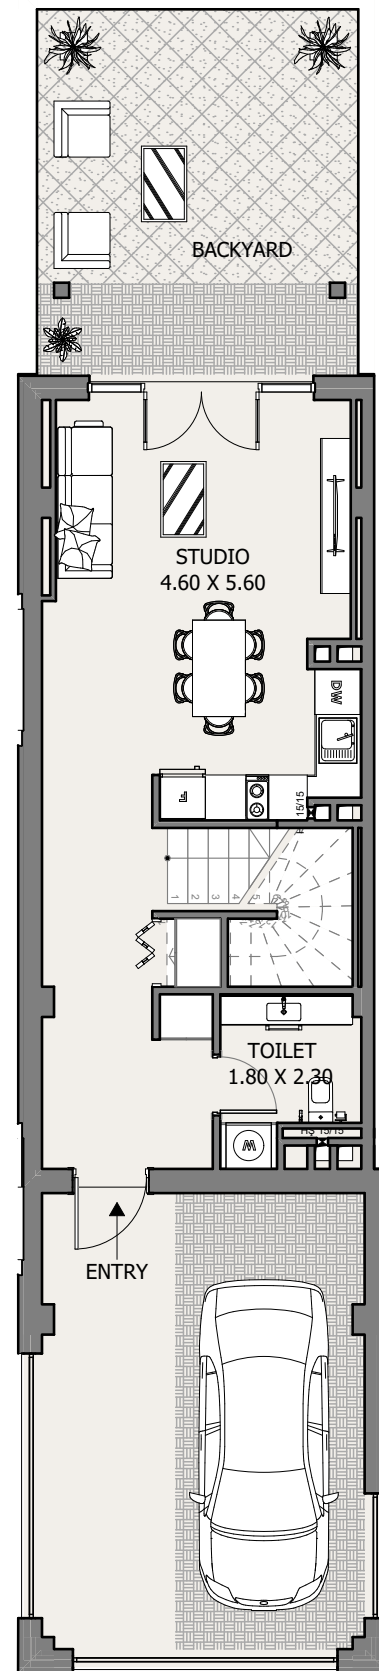



1ST FLOOR

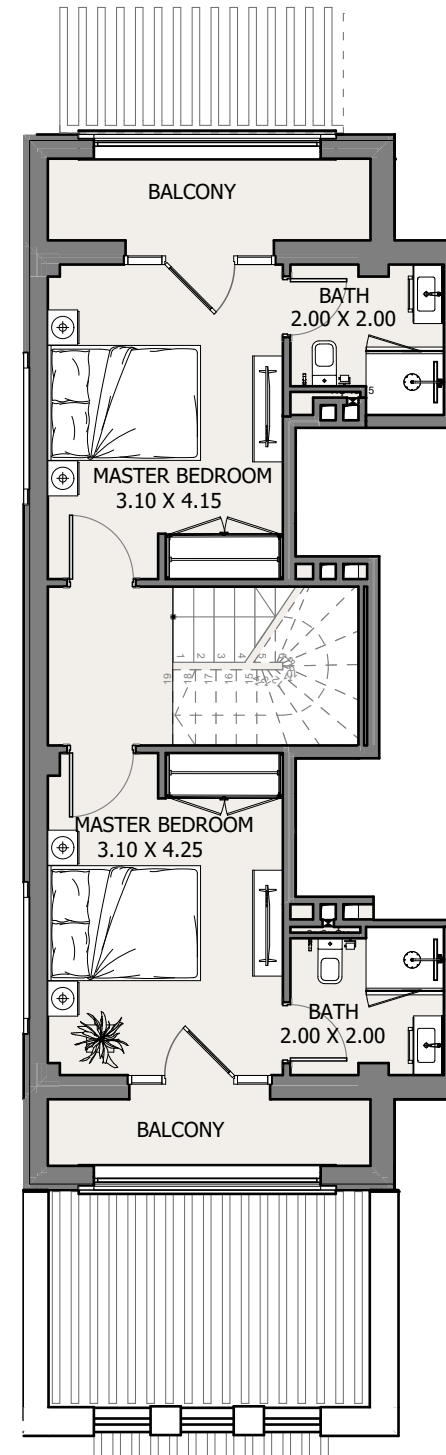

2ND FLOOR

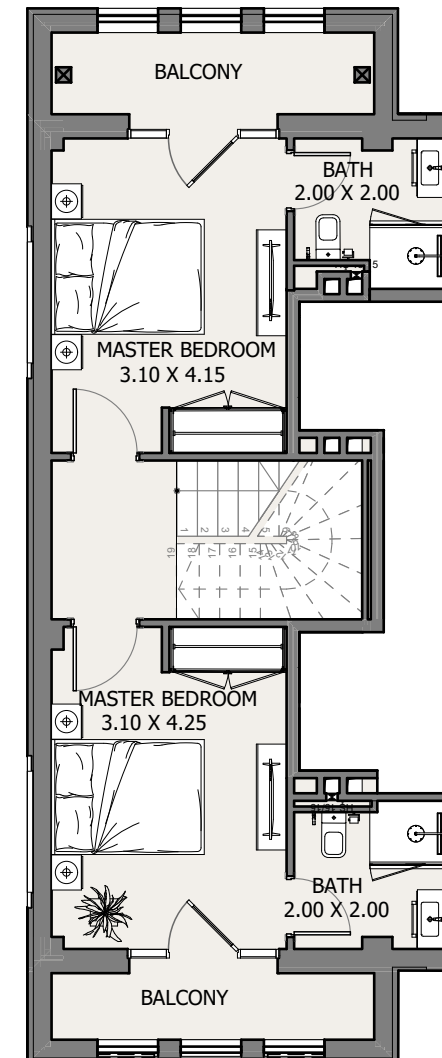

ROOFTOP

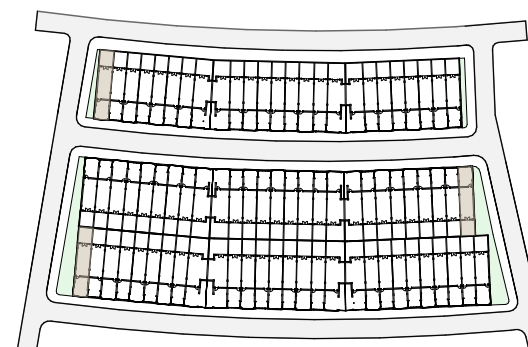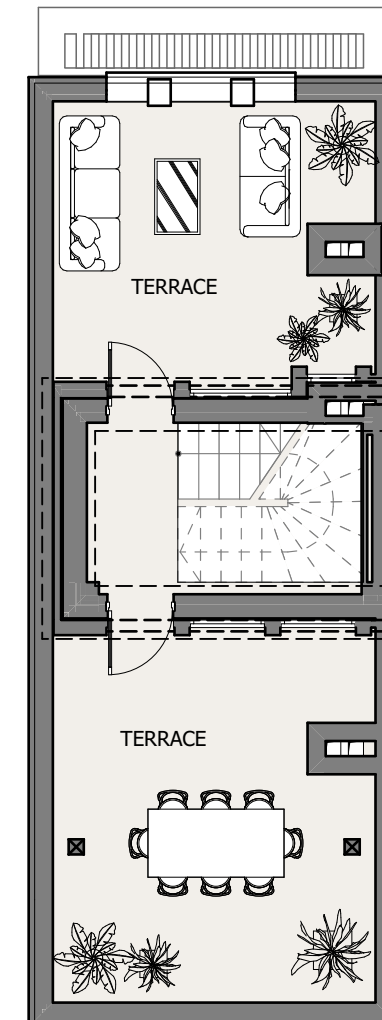


TH | Type 4B-01


Internal Area	1709.6 sq.ft
Outdoor Area	1366.2 sq.ft
Total Area	3075.8 sq.ft

All drawings and dimensions are approximate. Drawings are not to scale and are subject to change without notice. The developer reserves the right to make revisions. The units are measured at typical floors in the building and columns may vary in size depending on the floor level. The furnishing and accessories shown are for representation only. The availability, length and width of the balcony varies depending on which floor and which orientation the unit is located within the building. There will be slight differences in the internal areas between the same unit types depending on the shaft sizes that go through the units.


GROUND FLOOR

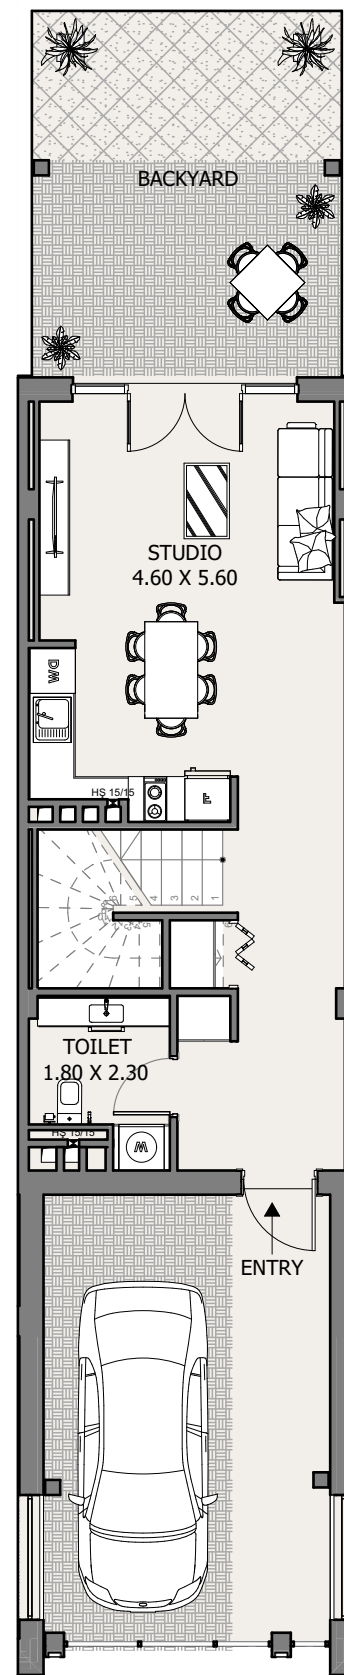



1ST FLOOR

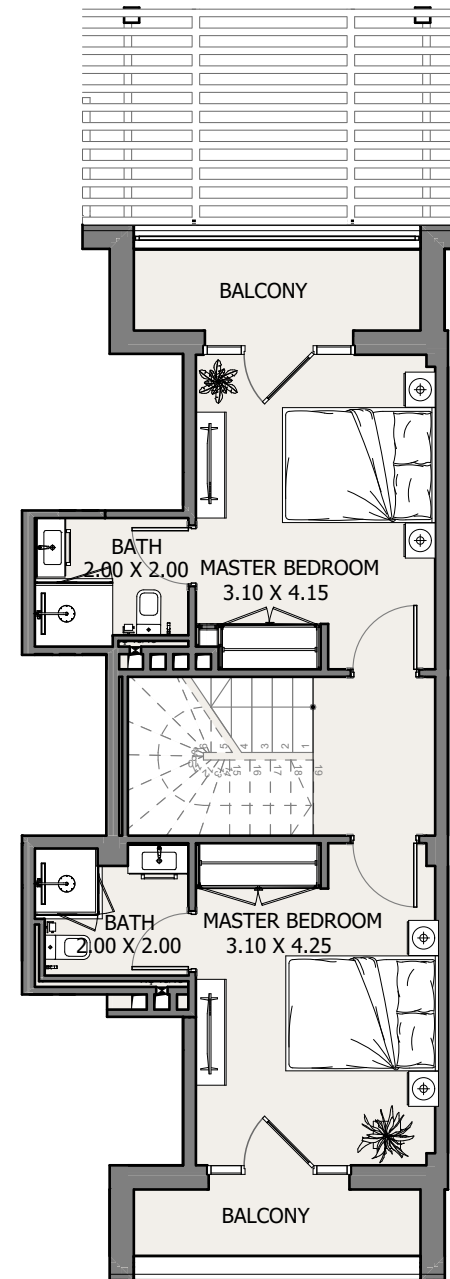

2ND FLOOR

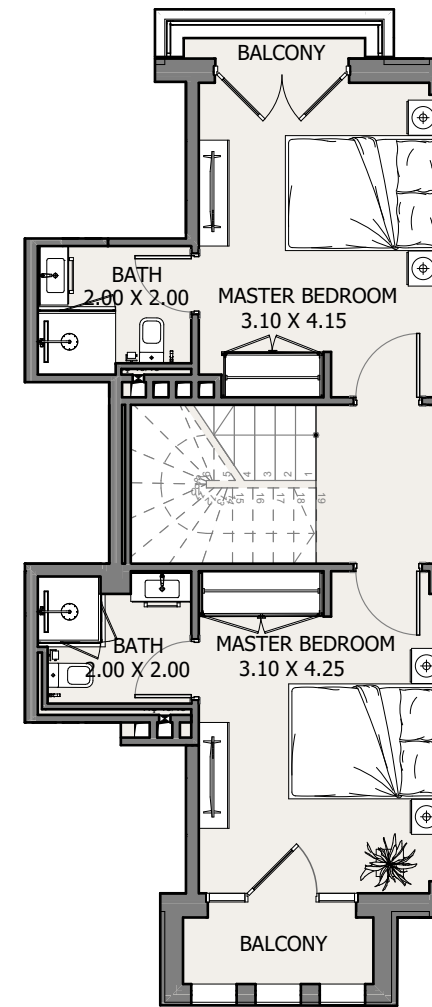






ROOFTOP

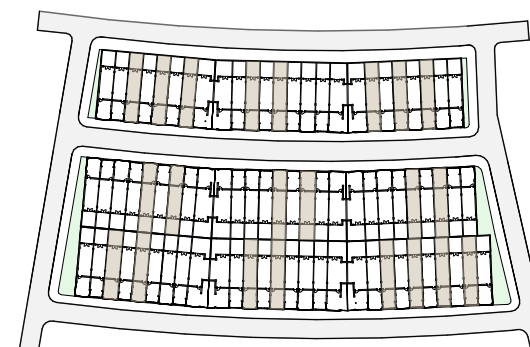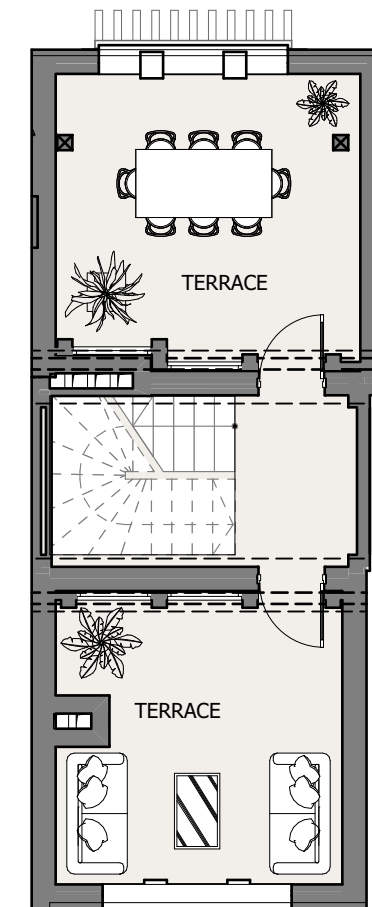

TH | Type 4B-02

Internal Area	1624.2 to 1702.0 sq.ft
Outdoor Area	1097.0 to 1188.8 sq.ft
Total Area	2721.1 to 2890.8 sq.ft

All drawings and dimensions are approximate. Drawings are not to scale and are subject to change without notice. The developer reserves the right to make revisions. The units are measured at typical floors in the building and columns may vary in size depending on the floor level. The furnishing and accessories shown are for representation only. The availability, length and width of the balcony varies depending on which floor and which orientation the unit is located within the building. There will be slight differences in the internal areas between the same unit types depending on the shaft sizes that go through the units.

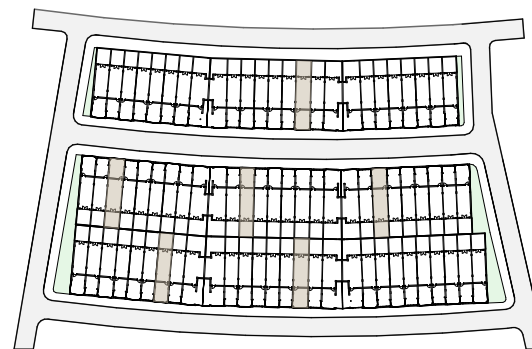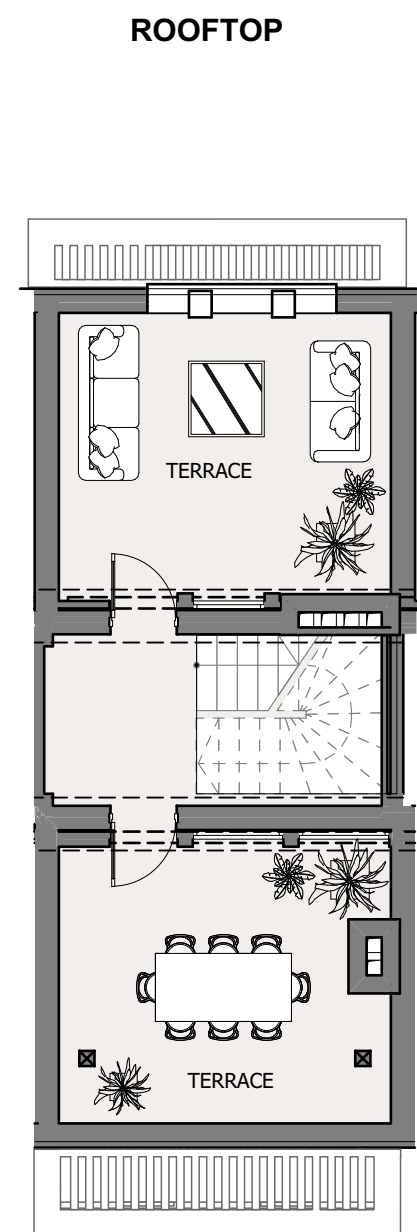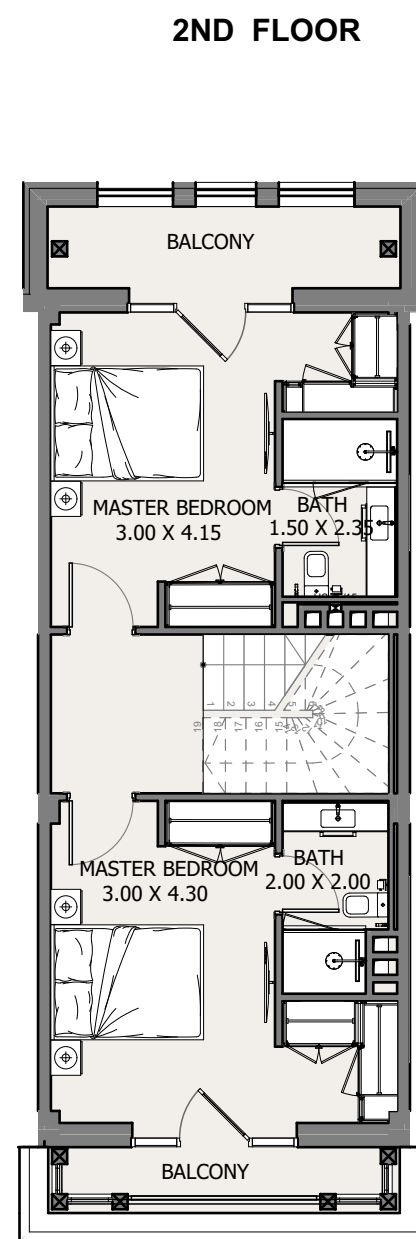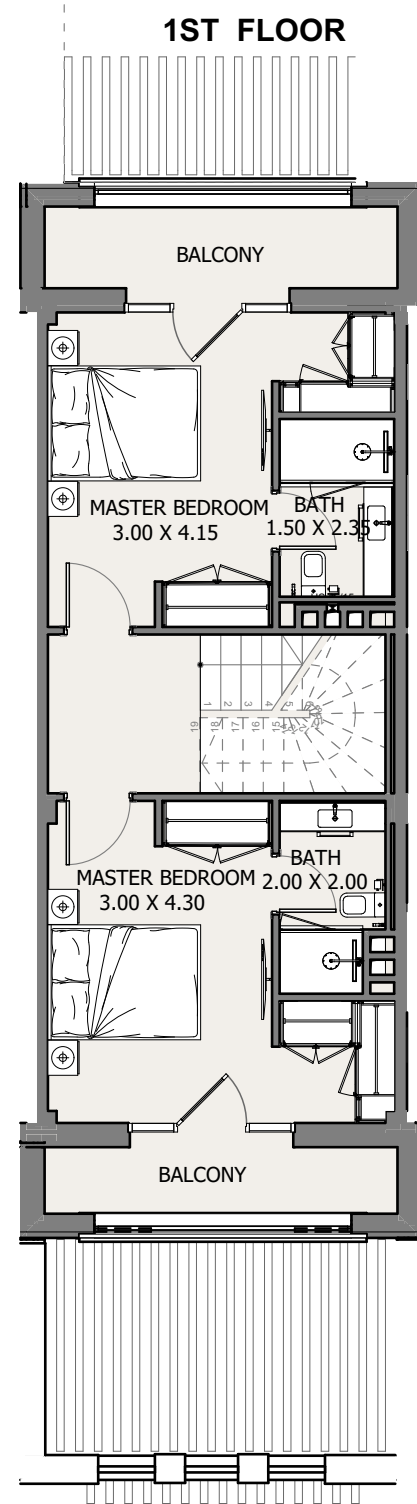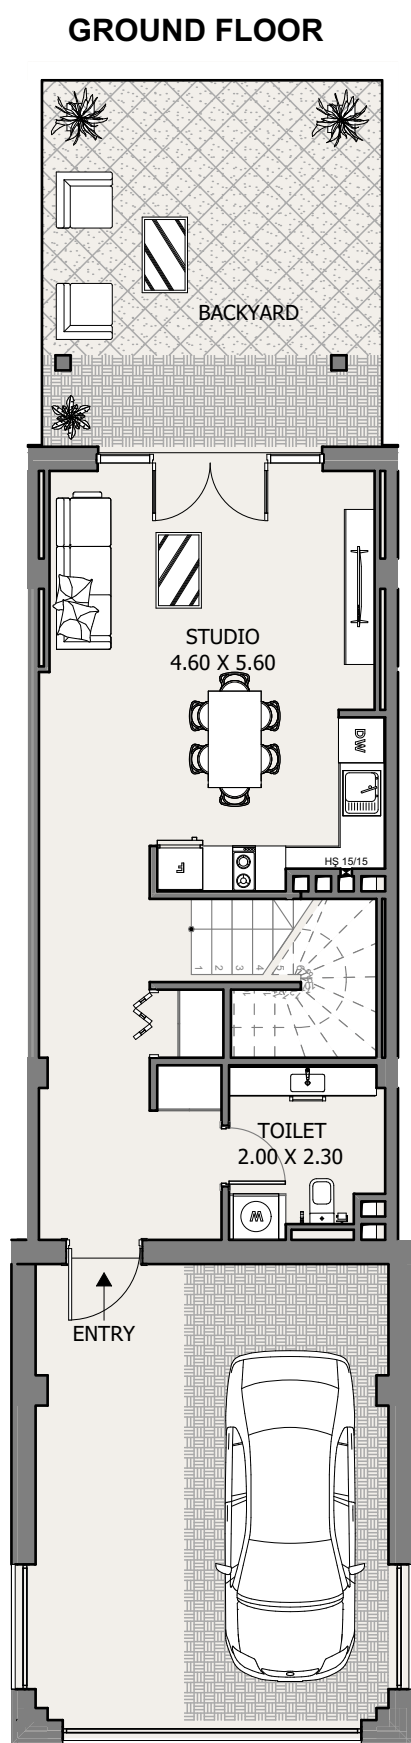


TH | Type 4B-03


Internal Area	1780.6 to 1854.2 sq.ft
Outdoor Area	1351.1 to 1405.8 sq.ft
Total Area	3131.6 to 3260.0 sq.ft

All drawings and dimensions are approximate. Drawings are not to scale and are subject to change without notice. The developer reserves the right to make revisions. The units are measured at typical floors in the building and columns may vary in size depending on the floor level. The furnishing and accessories shown are for representation only. The availability, length and width of the balcony varies depending on which floor and which orientation the unit is located within the building. There will be slight differences in the internal areas between the same unit types depending on the shaft sizes that go through the units.


GROUND FLOOR

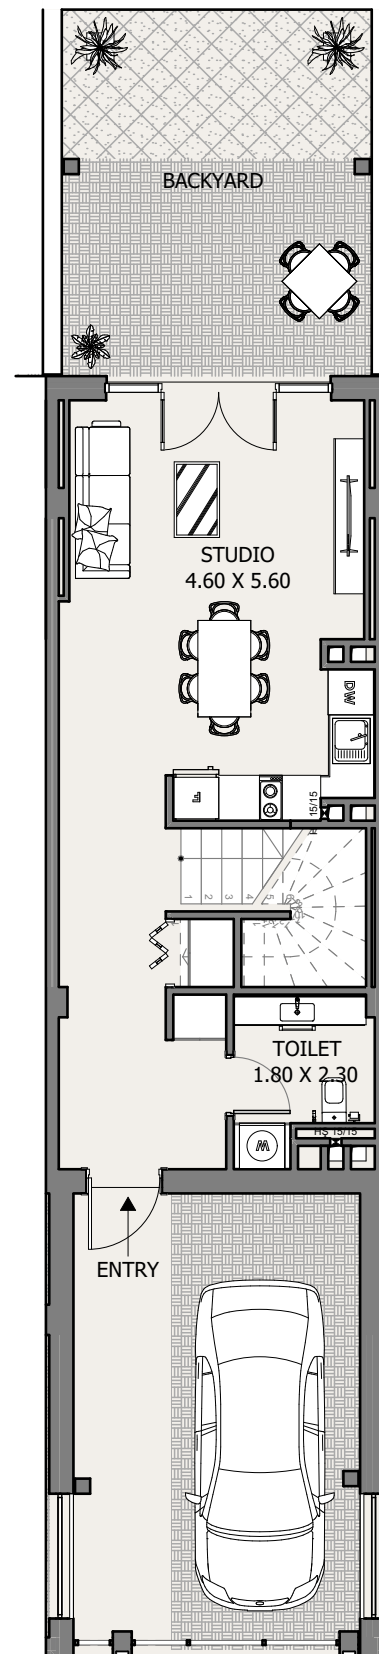



1ST FLOOR

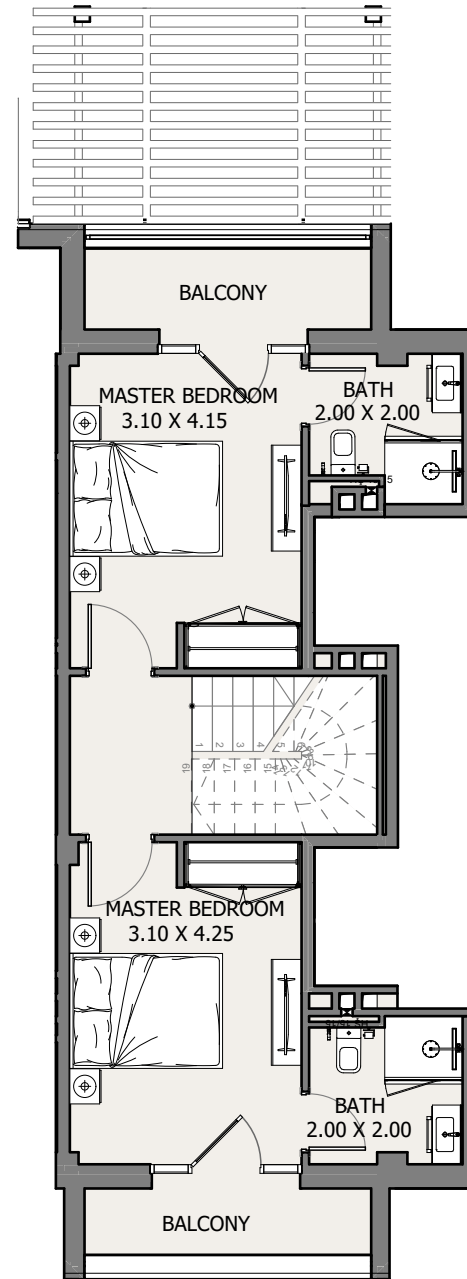

2ND FLOOR

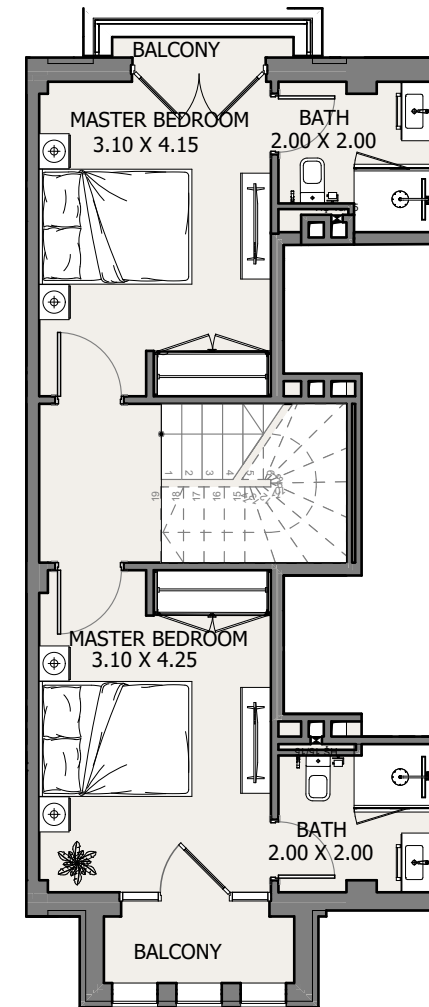

ROOFTOP

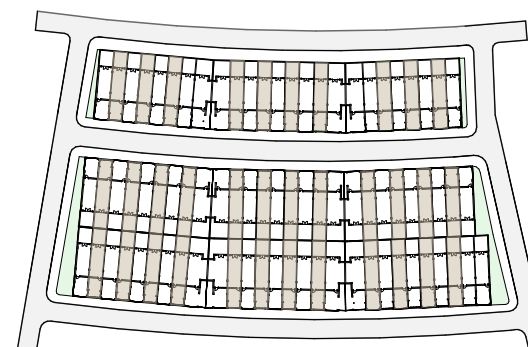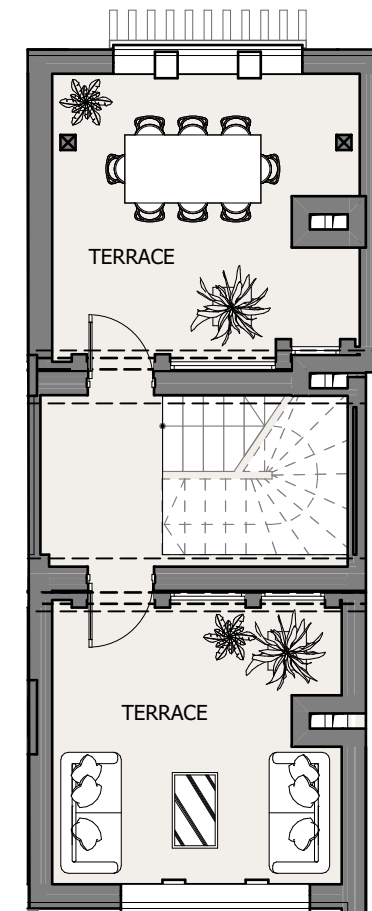


TH | Type 4B-04


Internal Area	1630.9 to 1634.6 sq.ft
Outdoor Area	1110.7 to 1322.7 sq.ft
Total Area	2741.7 to 2957.3 sq.ft

All drawings and dimensions are approximate. Drawings are not to scale and are subject to change without notice. The developer reserves the right to make revisions. The units are measured at typical floors in the building and columns may vary in size depending on the floor level. The furnishing and accessories shown are for representation only. The availability, length and width of the balcony varies depending on which floor and which orientation the unit is located within the building. There will be slight differences in the internal areas between the same unit types depending on the shaft sizes that go through the units.


GROUND FLOOR

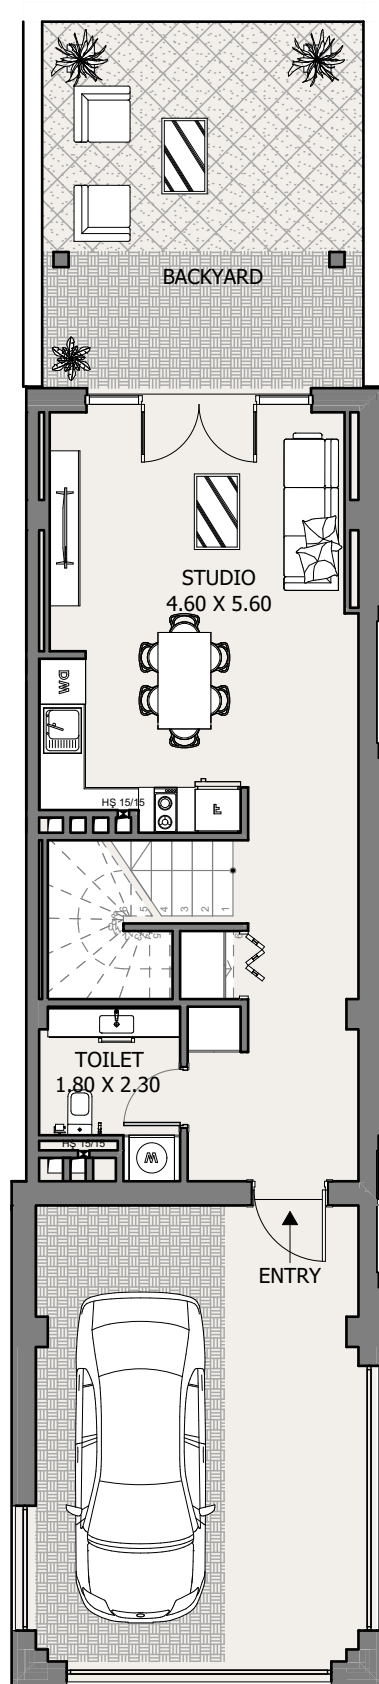



1ST FLOOR

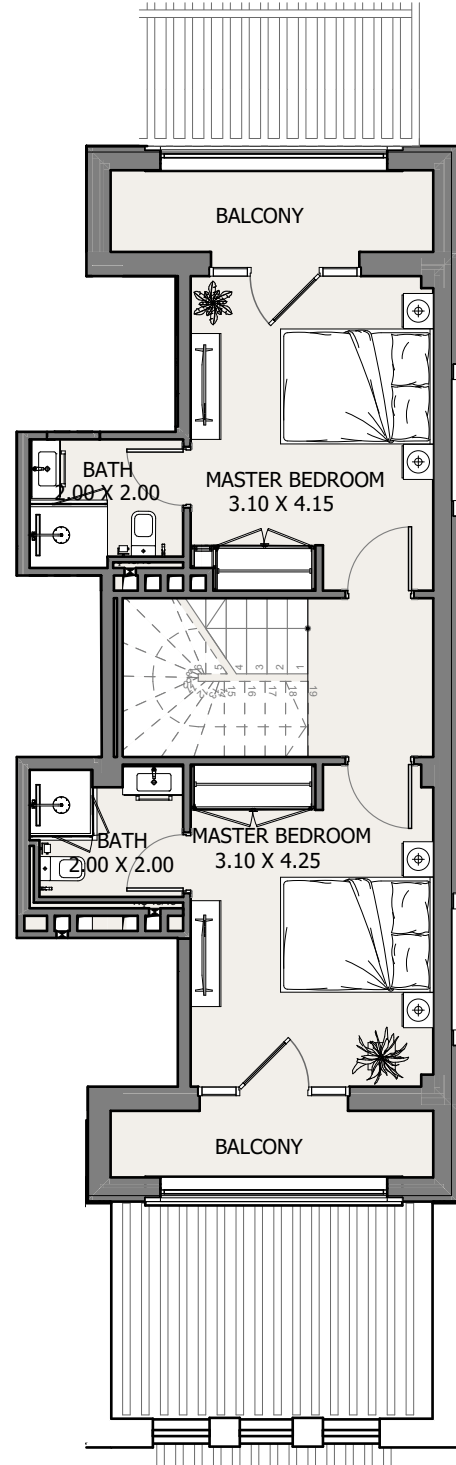

2ND FLOOR

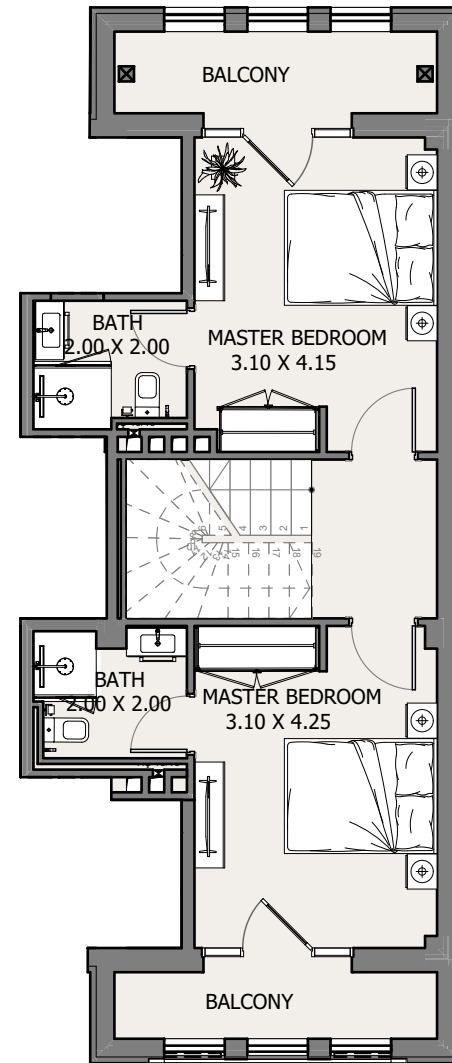

ROOFTOP

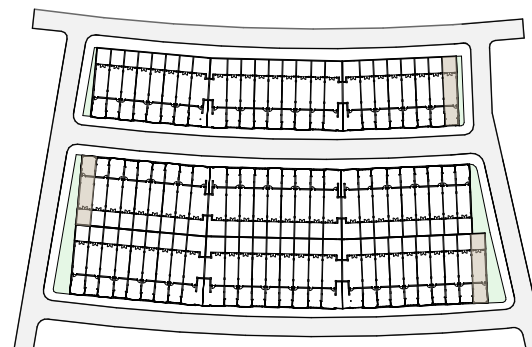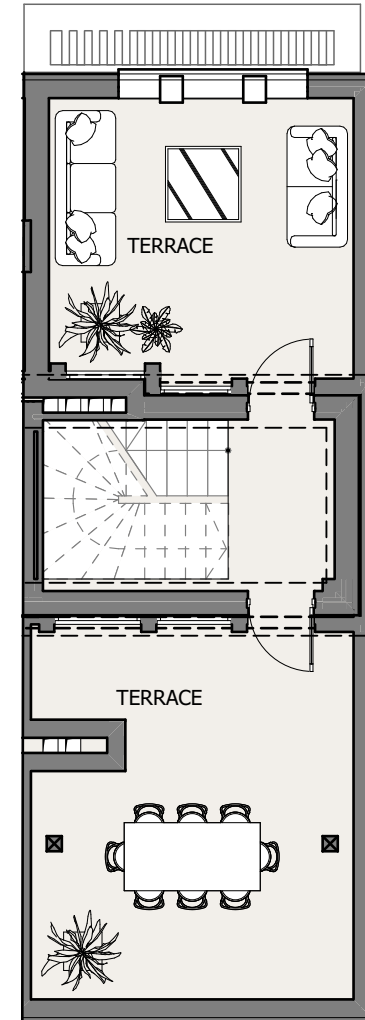

TH | Type 4B-05


Internal Area	1700.7 to 1701.3 sq.ft
Outdoor Area	1156.3 to 1346.6 sq.ft
Total Area	2857.0 to 3047.9 sq.ft

All drawings and dimensions are approximate. Drawings are not to scale and are subject to change without notice. The developer reserves the right to make revisions. The units are measured at typical floors in the building and columns may vary in size depending on the floor level. The furnishing and accessories shown are for representation only. The availability, length and width of the balcony varies depending on which floor and which orientation the unit is located within the building. There will be slight differences in the internal areas between the same unit types depending on the shaft sizes that go through the units.




All drawings and dimensions are approximate. Drawings are not to scale and are subject to change without notice. The developer reserves the right to make revisions. The units are measured at typical floors in the building and columns may vary in size depending on the floor level. The furnishing and accessories shown are for representation only. The availability, length and width of the balcony varies depending on which floor and which orientation the unit is located within the building. There will be slight differences in the internal areas between the same unit types depending on the shaft sizes that go through the units.


GROUND FLOOR

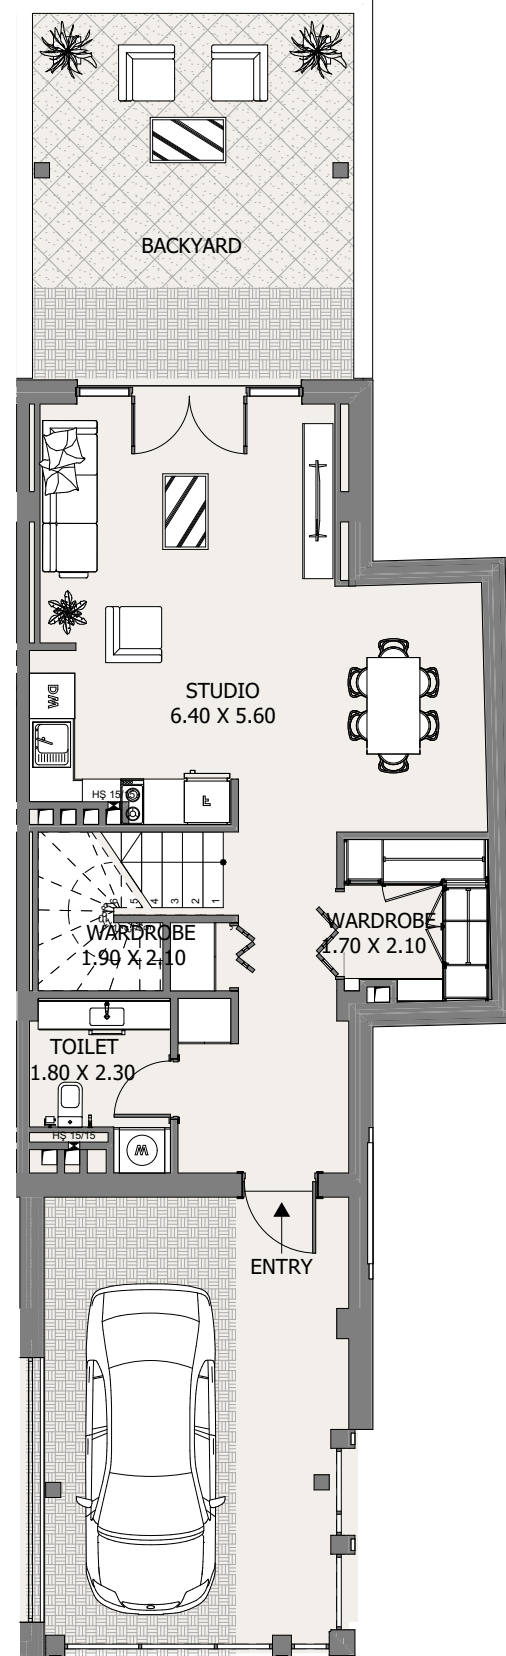



1ST FLOOR

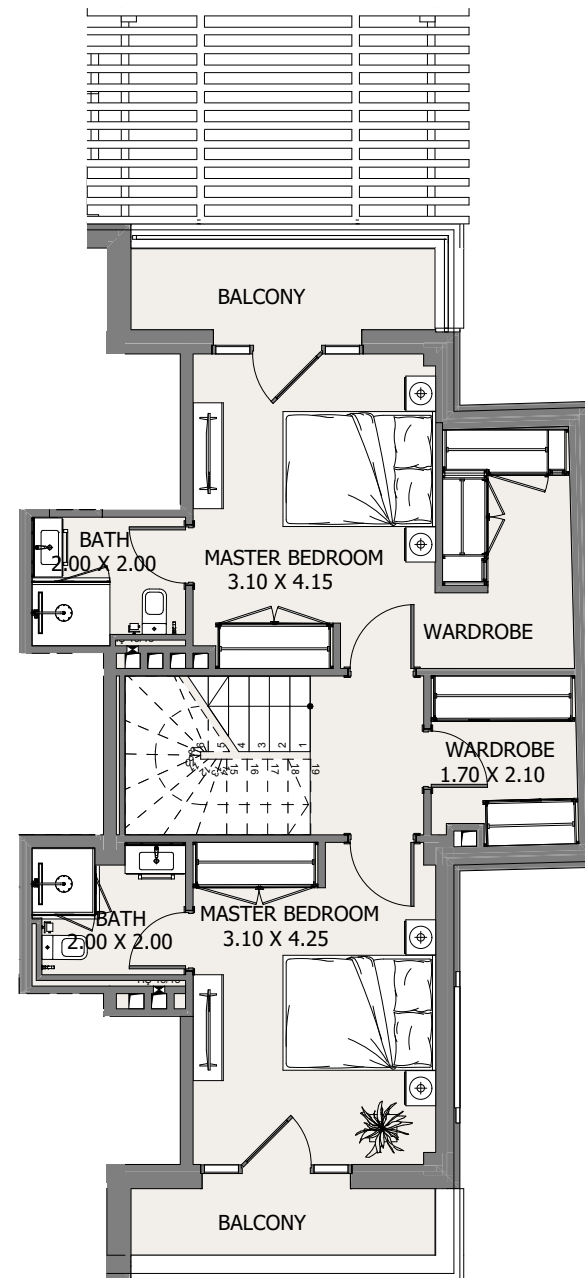

2ND FLOOR

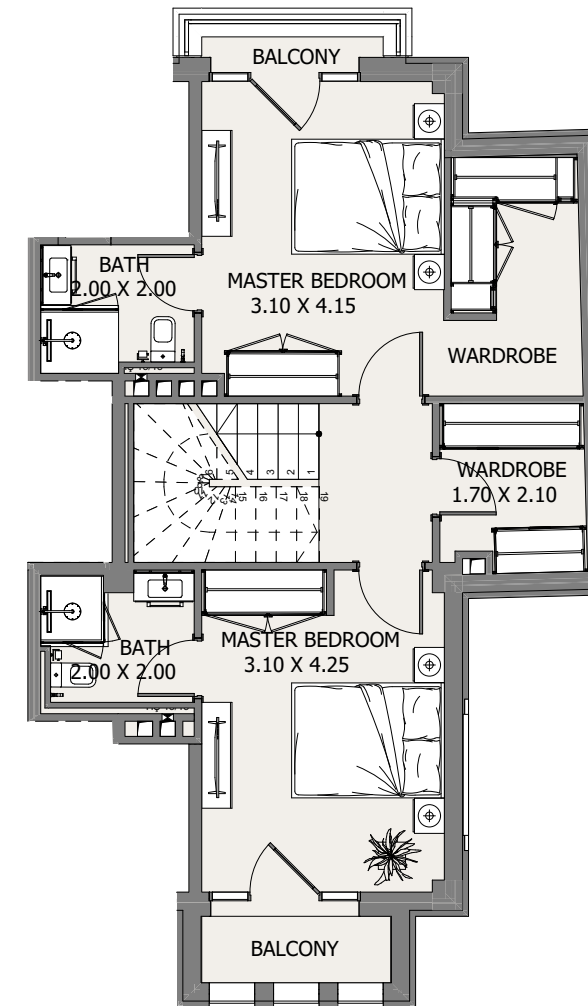

ROOFTOP

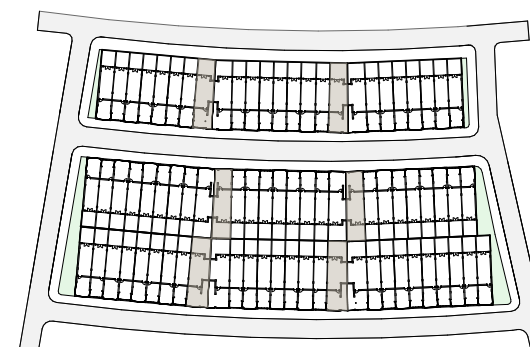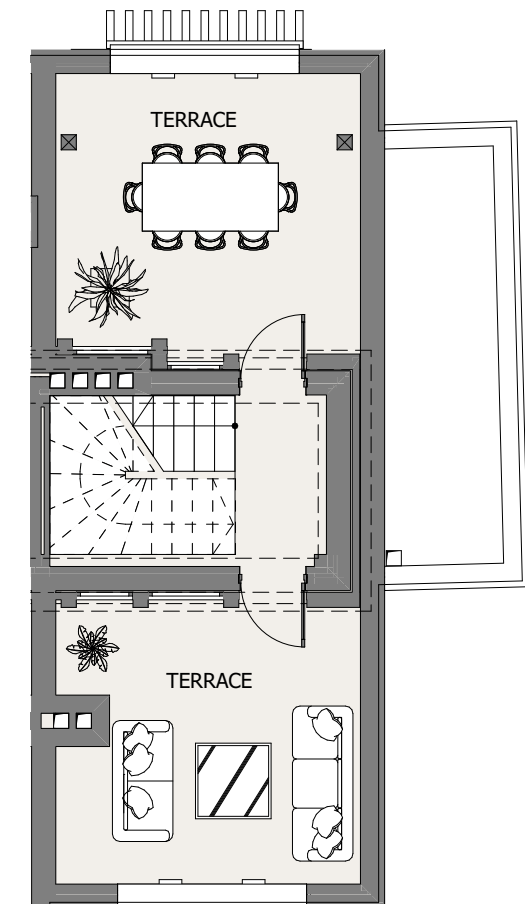

TH | Type 4B-07

Internal Area	1865.7 to 2015.86 sq.ft
Outdoor Area	1358.4 to 1681.3 sq.ft
Total Area	3235.4 to 3697.2 sq.ft

All drawings and dimensions are approximate. Drawings are not to scale and are subject to change without notice. The developer reserves the right to make revisions. The units are measured at typical floors in the building and columns may vary in size depending on the floor level. The furnishing and accessories shown are for representation only. The availability, length and width of the balcony varies depending on which floor and which orientation the unit is located within the building. There will be slight differences in the internal areas between the same unit types depending on the shaft sizes that go through the units.