



VERDANA



الحياة بلونها الأخضر
WHERE LIFE IS EVERGREEN

ABOUT REPORTAGE

Reportage Properties is one of the largest private developers in the United Arab Emirates, with projects in Abu Dhabi, Dubai, and now Egypt.

We are focused and consistent in our objective to provide innovative, modern, and affordable housing solutions that not only offers our investors an outstanding value but also provide the home buyers a safe place to live in.

Our mission is to be amongst the most trusted real estate companies in the UAE by developing and providing homes that are cost-effective and that provide you with a sense of belonging. We look forward to the upcoming years, and aspire to expand our real estate business globally by partnering with international businesses.

We build homes with unparalleled elegance and comfort



ريپورتاج العقارية

تمثل شركة ريبورتاج العقارية واحدةً من أكبر مطوري العقارات الخاصة في دولة الإمارات العربية المتحدة بمشروعات قائمة في أبوظبي و دبي، و الآن في مصر.

و تركز الشركة في هدفها المتمثل في تقديم حلول إسكان مبتكرة و حديثة و بأسعار في المتناول، و هي حلول من شأنها أن توفر قيمة متميزة.

تتمثل مهمة ريبورتاج العقارية في أن تكون أولى شركات العقارات الأكثر ثقة في دولة الإمارات العربية المتحدة، و ذلك من خلال تطوير و توفير منازل معقولة التكلفة تمنح ساكنيها الشعور بالانتماء، حيث نتطلع بثقة إلى الأعوام القادمة و نطمح إلى توسيع نطاق أعمالنا العقارية على مستوى العالم من خلال عقد شراكات مع مؤسسات الأعمال الدولية.

منازل تحظى بمزايا
و راحة لا تضاهي

DIP – DUBAI INVESTMENTS PARK

The Region's Premier Destination for Residential, Commercial and Industrial Development.

Dubai Investments Park, abbreviated DIP, is a mixed-use community in the emirate that offers both residential and commercial real estate. As one of the city's eco-friendly developments with a plethora of family-friendly features, the region has piqued the interest of prospective home buyers and investors.

Dubai Investments Park is made up of an industrial complex, a commercial district, and a number of residential sub-communities. The city within a city, which spans an area of 2,300 hectares, provides people with a plethora of handy facilities and services. DIP, in addition to providing excellent accommodations, facilitates industrial activities and important industries that have established themselves in DIP.

Residents can benefit from the area's strategic location in addition to the activities in DIP. Dubai Investments Park is located in Jebel Ali, adjacent to Al Maktoum International Airport. Furthermore, it is well connected to the city's core economic centres and provides quick access to major routes such as Sheikh Zayed Road and Emirates Road, and a direct connection to Dubai's Expo 2020.



مجمع دبي للاستثمار – دي آي بي

الوجهة الأولى في المنطقة للتطوير السكني و التجاري و الصناعي

مجمع دبي للاستثمار، المختصر دي آي بي، هو مجتمع متعدد الاستخدامات في الإمارة يوفر عقارات سكنية و تجارية على حد سواء. باعتبارها واحدة من المشروعات الصديقة للبيئة في المدينة مع عدد كبير من الميزات التي تخدم متطلبات العائلة، فقد أثارت المنطقة اهتمام المشتريين و المستثمرين.

يتكون مجمع دبي للاستثمار من مجمع صناعي و منطقة تجارية و عدد من المجمعات السكنية الفرعية. المدينة الواقعة داخل مدينة، و التي تمتد على مساحة 2300 هكتار ، توفر عددًا كبيرًا من المرافق و الخدمات المفيدة. مجمع دبي للاستثمار، بالإضافة إلى توفير أماكن إقامة ممتازة، يفتح مجالًا للأنشطة الصناعية و الصناعات المهمة التي رسخت نفسها في مجمع دبي للاستثمار.

يمكن للمقيمين الاستفادة من الموقع الاستراتيجي للمنطقة بالإضافة إلى الأنشطة المتنوعة في مجمع دبي للاستثمار، حيث يقع مجمع دبي للاستثمار في جبل علي بجوار مطار آل مكتوم الدولي. علاوة على ذلك، فهو متصل جيدًا بالمراكز الاقتصادية الأساسية في المدينة مع الاتصال بالطرق الرئيسية مثل شارع الشيخ زايد و شارع الإمارات، و اتصالًا مباشرًا بمعرض إكسبو 2020 في دبي.

موقع استراتيجي في قلب دبي

CENTRED LOCATION IN DUBAI

14 minutes driving to EXPO 2020 and District 2020

18 minutes driving to Dubai Marina

20 minutes driving to Palm Jumeirah



21 minutes driving to Global Village

23 minutes driving to Mall of The Emirates

24 minutes driving to IMG World

26 minutes driving to Burj Khalifa/Dubai Mall

18 minutes driving to Dubai Park and Resorts

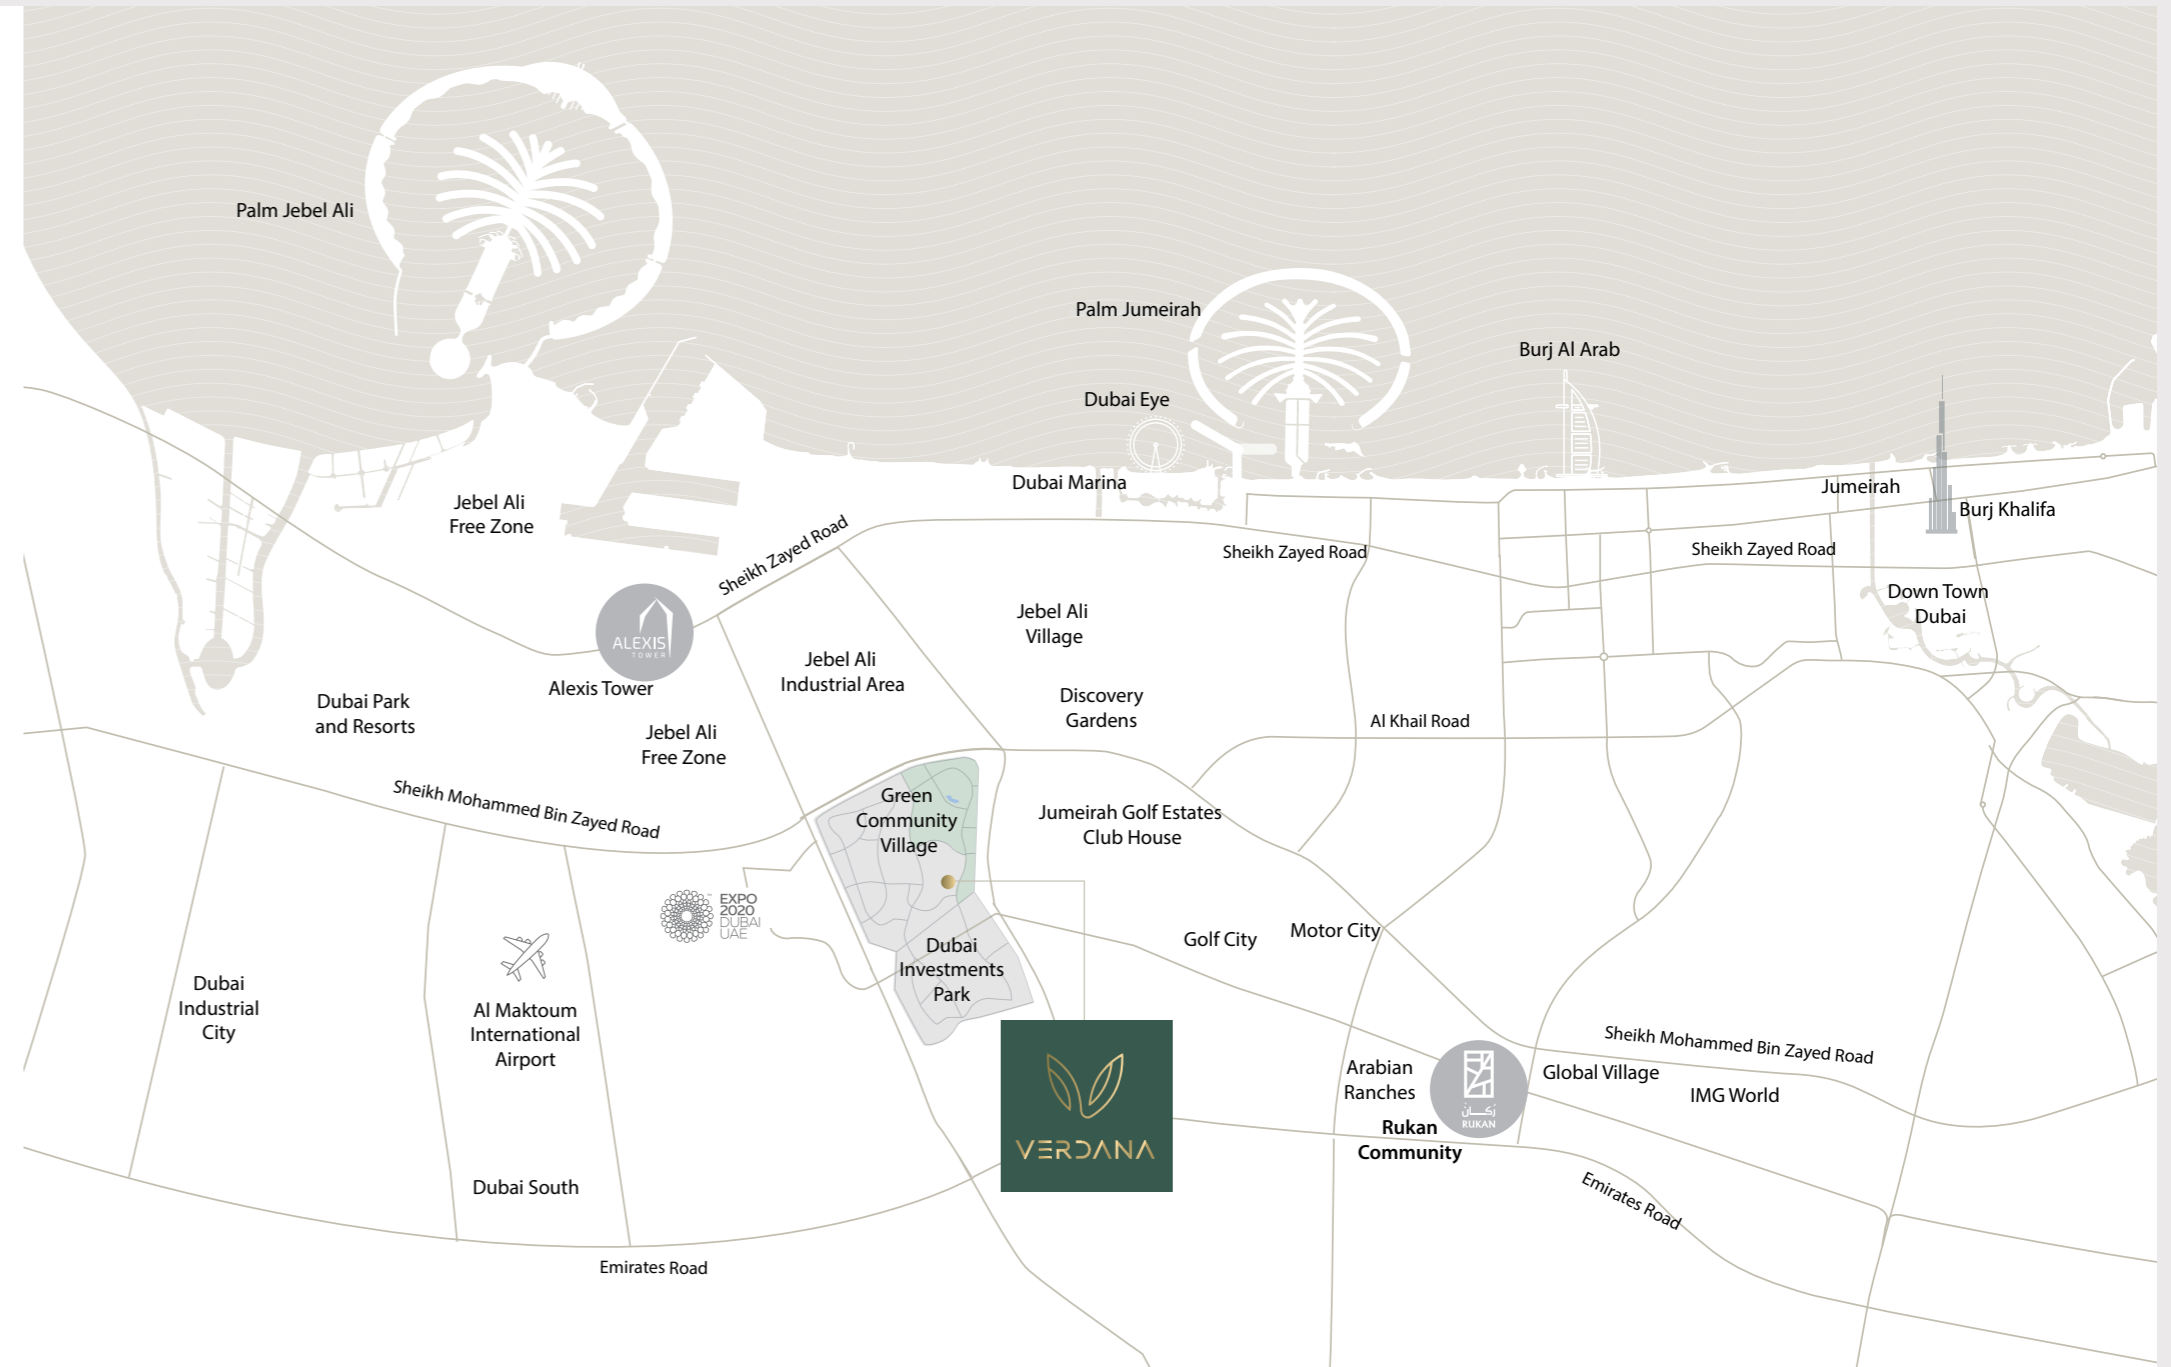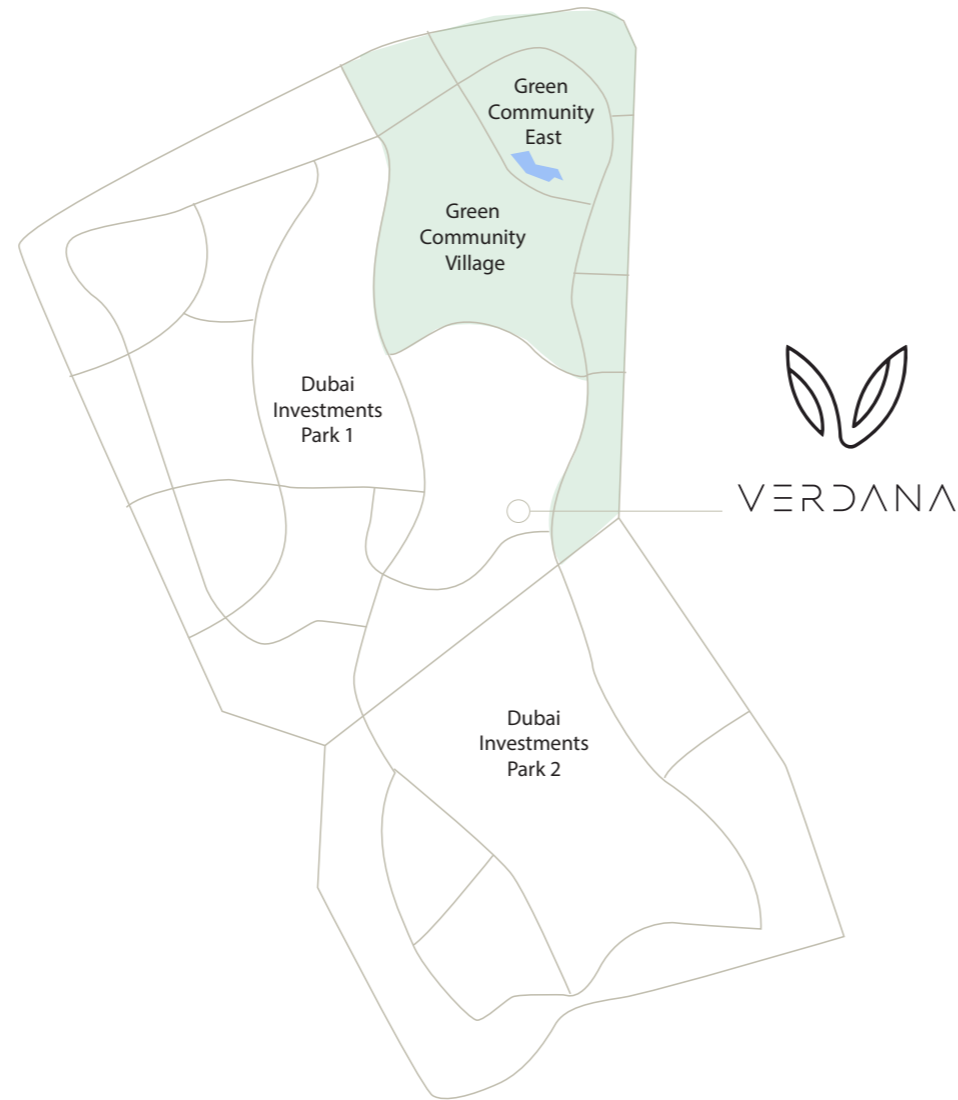

DISTRICT 2020

Stay Connected to the future

District 2020 will evolve from Expo 2020 Dubai as a smart and sustainable city centred on the needs of its urban community. It will provide a curated innovation-driven business ecosystem that brings together global minds and embraces technology and digital innovation to support industry growth.

Following the six months of the World Expo, District 2020 will re-purpose 80% of the Expo's build environment into an integrated mixed-use community that will continue to attract businesses and people to work, live, visit and enjoy.



دستركت 2020

كن على اتصال بالمستقبل

ستتطور District 2020 من إكسبو 2020 دبي كمدينة ذكية ومستدامة تركز على احتياجات مجتمعها العمراني، بتوفير نظامًا بيئيًا للأعمال منظمًا قائمًا على الابتكار يجمع العقول العالمية ويحتضن التكنولوجيا والابتكار الرقمي لدعم نمو الصناعة.

بعد ستة أشهر من معرض إكسبو العالمي ، ستعيد District 2020 تخصيص 80% من بيئة إكسبو لبناء مجتمع متكامل متعدد الاستخدامات سيستمر في جذب الشركات والأفراد للعمل والعيش والزيارة والاستمتاع.



VERDANA

A contemporary art and nature fusion manifested in well-designed spacious townhouses and a community within a community, Dubai Investments Park. With an unparalleled location in the very heart of Dubai and spanning over an area around 454,000 sq. ft. Verdana is created to cater to both fast-paced and slow-paced lifestyles and a large oasis of both vibrancy and tranquility in the midst of Dubai's bustling life. While maintaining a sense of privacy and the serenity of lush greens, Verdana beautifully echoes the spirit of the city, with close proximity to Dubai's Expo 2020 and District 2020, to live the best of both worlds and enjoy a life where the world is your backdrop.



فيردانا

اندماج للطبيعة و الفن المعاصر يتمثل في منازل واسعة مصممة بعناية و مجتمع داخل مجتمع - مجمع دبي للاستثمار. مع موقع لا مثيل له في قلب دبي و يمتد على مساحة 42191.55 متر مربع، تم إنشاء فيردانا لتلبية كل من أنماط الحياة السريعة و الهادئة و واحة كبيرة من الحيوية و الهدوء في خضم الحياة الصاخبة في دبي. مع الحفاظ على الإحساس بالخصوصية و صفاء الخضرة والطبيعة، تعكس فيردانا روح المدينة بشكل استثنائي، مع قربها من معرض إكسبو 2020 و District 2020 في دبي، لتعيش أفضل ما يمكن أن تقدمه حياة المدينة المتنوعة و تستمتع بحياة كصورة تذكارية يكون فيها العالم بأسره خلفية لك.



DESIGN PHILOSOPHY

With man-made contemporary art and a green touch of nature, Verdana townhouses are perfectly crafted to echo the spirit of the city and blend in the surrounding atmosphere. The spacious townhouses are designed to meet the needs of residents and families seeking a high-end lifestyle within a resort-like community. Modernity can be sensed in every aspect of the design, along with the smart choice of the earth colour palette and the smartly added thematic touch of wood, within a natural work of art that fluently speaks of itself.



فلسفة التصميم

في مزيج من الفن المعاصر و لمسة خضراء من الطبيعة، تم تصميم منازل فيردانا بشكل مثالي لتردد صدى روح المدينة و تنسجم مع الأجواء المحيطة. صممت منازل التاون هاوس الواسعة لتلبية احتياجات السكان و العائلات الذين يبحثون عن نمط حياة راقى داخل مجمع يشبه المنتجعات. الحدائة و الرقي عنصران من العناصر الملموسة بشكل واضح في كل جانب من جوانب التصميم، إلى جانب الاختيار الذكي للوحة الألوان الترابية و لمسة من الخشب غالبية على التصميم، ضمن عمل فني من صنع الطبيعة يتحدث بطلاقة عن نفسه.



اختصار للعصرية و الذوق الرفيع

Contemporariness
in a nutshell





تصميمات تنطق بالعصرية و روعة
التفاصيل ترحب بالضوء الطبيعي و الدفء
و تحتضن لحظاتك السعيدة

State-of-the-art modern designs
that welcome sunlight, warmth and
embrace your happy moments



اختبر الحياة في قلب الإطلالات الخلابة
و الطبيعة في أبهى صورها

Stay in the heart of the captivating
views and nature's flawlessness





WHERE INSPIRATION IS EVERGREEN

One step away is the farthest you need to go.
Parks, schools, mosques, and community retails.



حيث الخيال دائم التجدد
و الإبداع لا ينتهي

أبعد ما تحتاجه فقط على بعد خطوات.
حدائق و مدارس و مساجد و محلات تجارية.



Every bit of space is a statement of class



كل جزء من المساحة ينطق بالراقي و أناقة الاختيار



المرافق و الخدمات AMENITIES & SERVICES

2 Swimming Pools	2 حمام سباحة كبير
2 Kids Swimming Pools	2 حمام سباحة للأطفال
Gymnasium	صالة ألعاب رياضية
Private Parkings for each unit	مواقف خاصة لكل وحدة
Landscaped Areas	مساحات خضراء
Kids Play Area	منطقة لعب للأطفال
Shaded Seating Areas	مناطق جلوس مظلة



مع صالة الألعاب الرياضية و حمامات السباحة
الرزقاء الوقت دائما ملائم للعمل و الاسترخاء

Work hard, Relax harder with a fully
equipped gym and turquoise swimming pool



UNIT FEATURES

- Private Balconies / Terraces as per unit plan
- Kitchen cabinets and countertops
- Fully tiled bathrooms, in-suites and guest toilets wherever applicable
- Double glazed windows
- Satellite master antenna and fibre optic connection for high-speed internet access.
- Central air conditioning
- Vanity units & Mirrors
- Shower with handle and shower in each bathroom
- Built-in wardrobes in bedrooms
- All bedrooms with private bathroom
- Laundry & Maid Room
- Double-height Living room
- Private Parking and Entranc
- Private Elevator
- Sky Roof



مميزات الوحدة

- شرفات / تراسات حسب مخطط الوحدة
- خزائن مطبخ و كوترتوب
- حمامات مكسوة بالكامل و أجنحة و مراحيض للضيوف حيثما كان ذلك متاحا
- نوافذ زجاجية مزدوجة
- قمر صناعي رئيسي و وصلات ألياف ضوئية لإنترنت عالي السرعة
- تكييف هواء مركزي
- وحدات تخزين و مرآيا
- دش بمقبض و حوض استحمام في كل حمام
- خزانات ملابس في غرف النوم
- غرفة غسيل و خادمة
- غرفة معيشة مزدوجة الارتفاع
- مدخل خاص مع موقف خاص للسيارات



UNIT MIX

All Units are Four Bedroom Townhouses, For each townhouse:

-Internal Area: between 1,922 to 1,968 sq.ft

-External Area: between 850 to 1,427 sq.ft

-Total Area: between 2,772 to 3,394 sq.ft

Total Units **305**

Project Details

Type: 4Bed + Maid Residential Townhouses

Plot area: 454,146 sq.ft

Total Height: 13.6 m

Levels: Ground + 2 Floors + Roof



UNIT PLAN




الحياة بلونها الأخضر
WHERE LIFE IS EVERGREEN

4B TOWNHOUSE-TYPE A


Floor Plans

Internal Area	between 1,922 to 1,968 sq.ft
Outdoor Area	between 850 to 1,427 sq.ft
Total Area	between 2,772 to 3,394 sq.ft


GROUND LEVEL

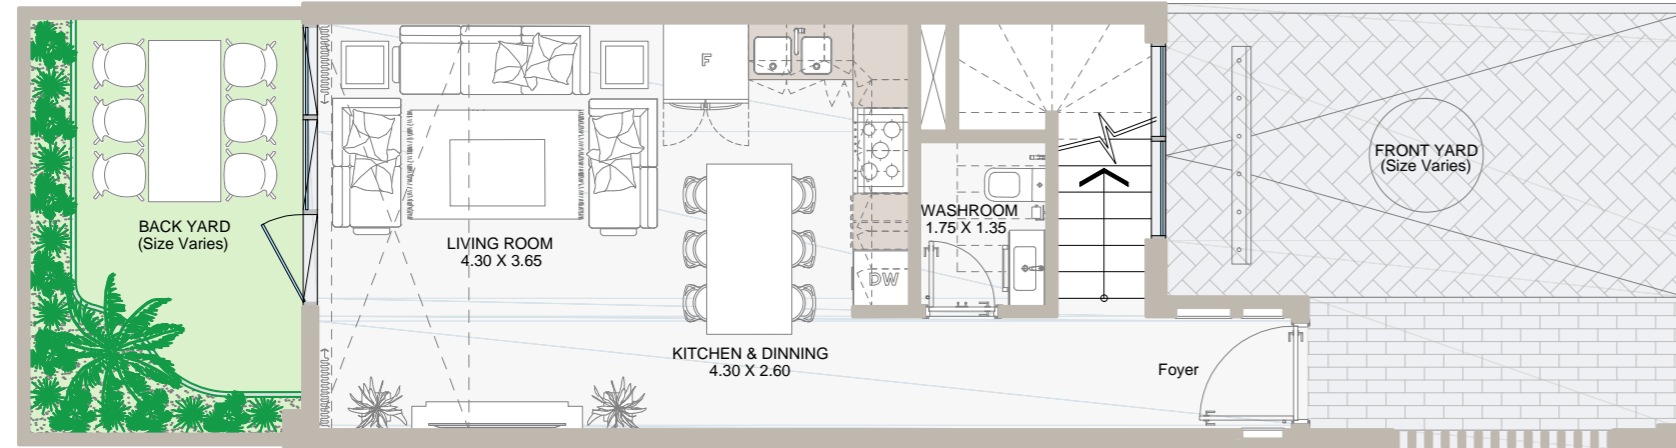


FIRST LEVEL

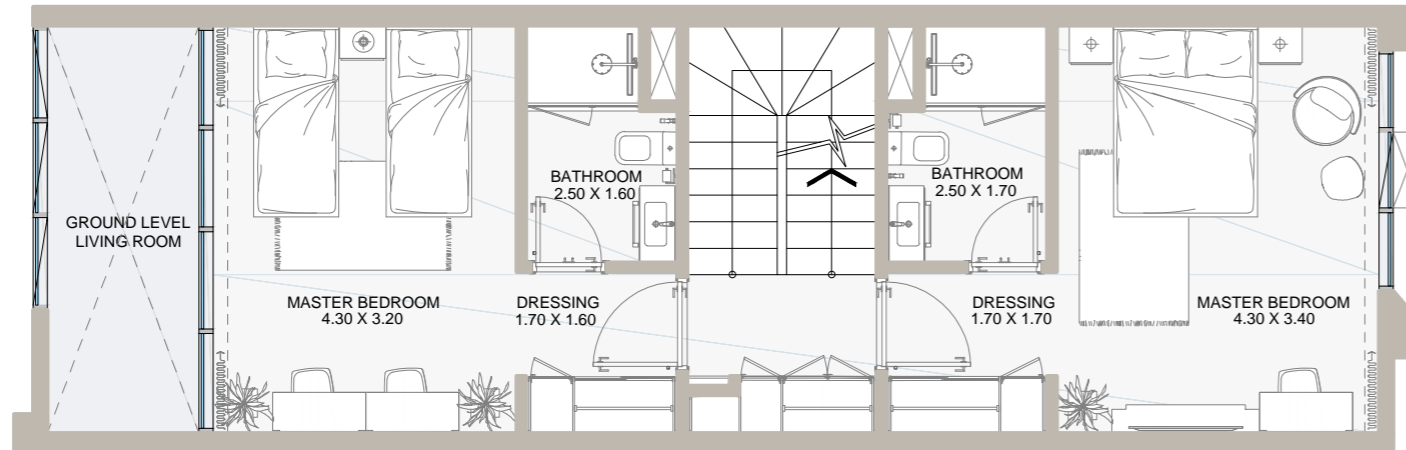

SECOND LEVEL

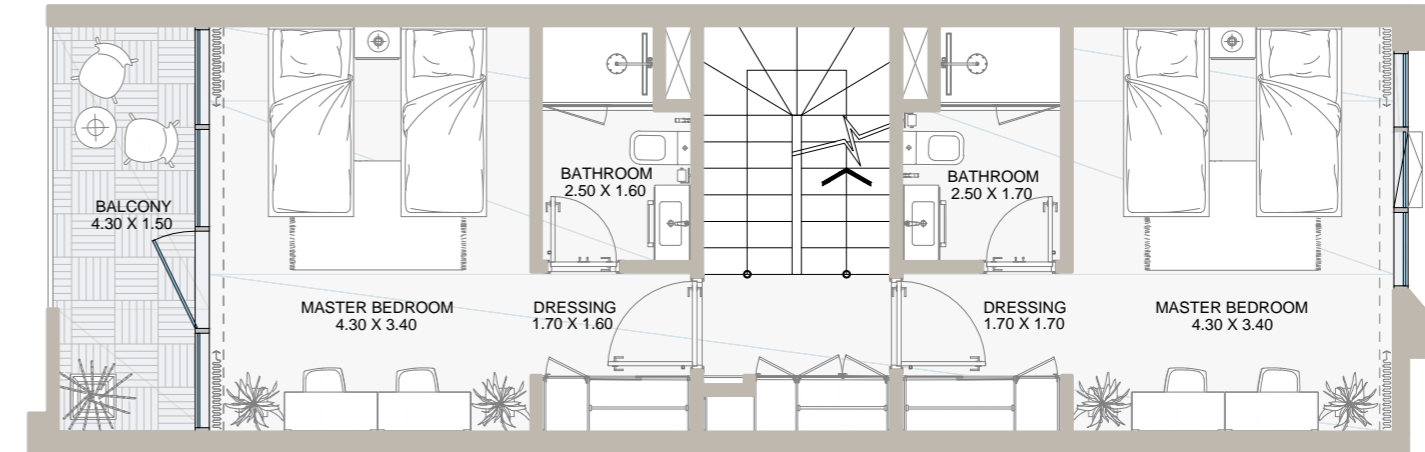

ROOF LEVEL

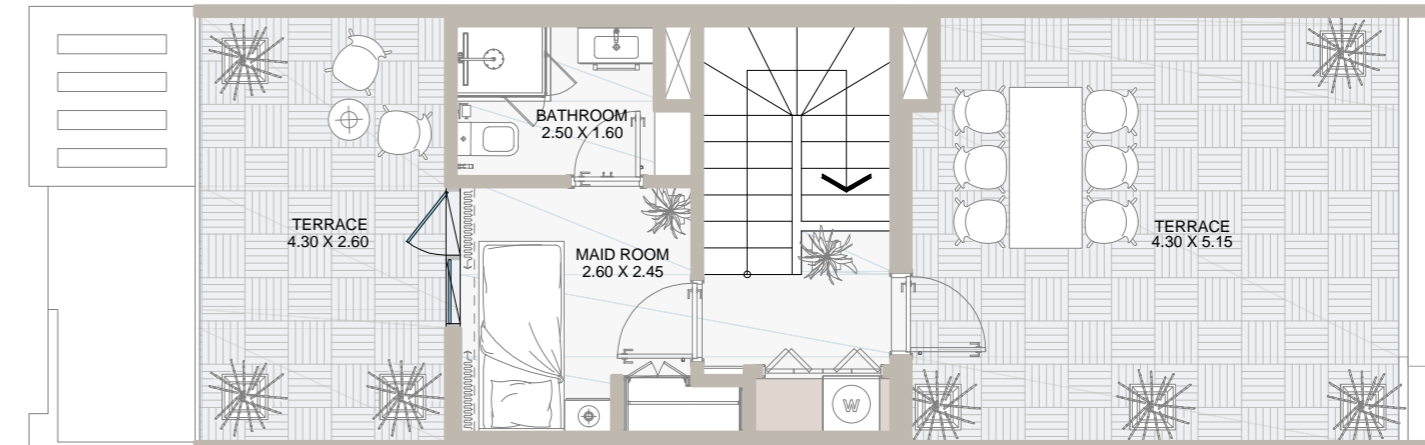


All drawings and dimensions are approximate. Drawings are not to scale and are subject to change without prior notice. Elevation features vary following the architectural design requirements. The developer reserves the right to make revisions. The units are measured at exact floors in the designed townhouses and columns may vary in size depending on the structural requirements. The furnishing and accessories shown are for representation only. The availability, length and width of the yard vary depending on the townhouse location and orientation within the master plan. There will be slight differences in the internal areas between the same unit types depending on the shaft sizes that go through the units.

4B TOWNHOUSE-TYPE B (OPTION 1 WITH ELEVATOR)


Floor Plans

Internal Area	between 1,922 to 1,968 sq.ft
Outdoor Area	between 850 to 1,427 sq.ft
Total Area	between 2,772 to 3,394 sq.ft


GROUND LEVEL

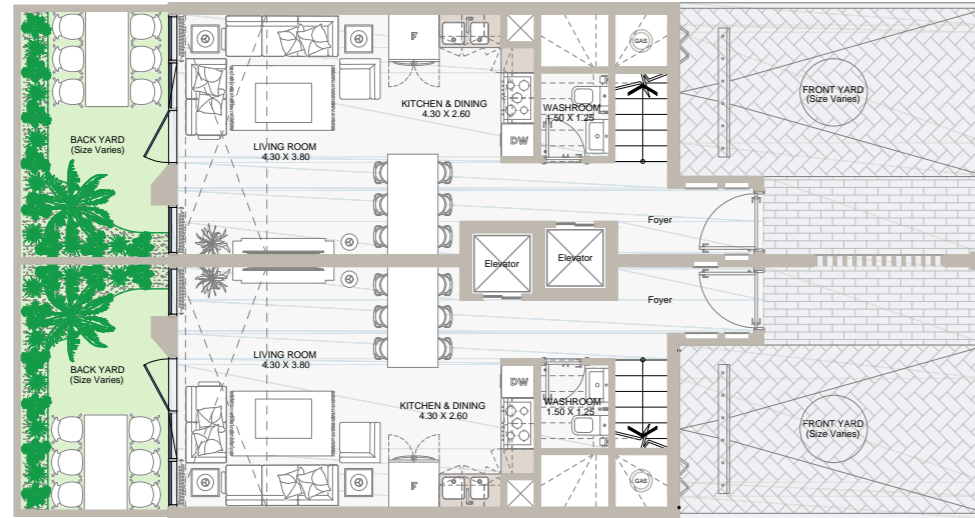


SECOND LEVEL

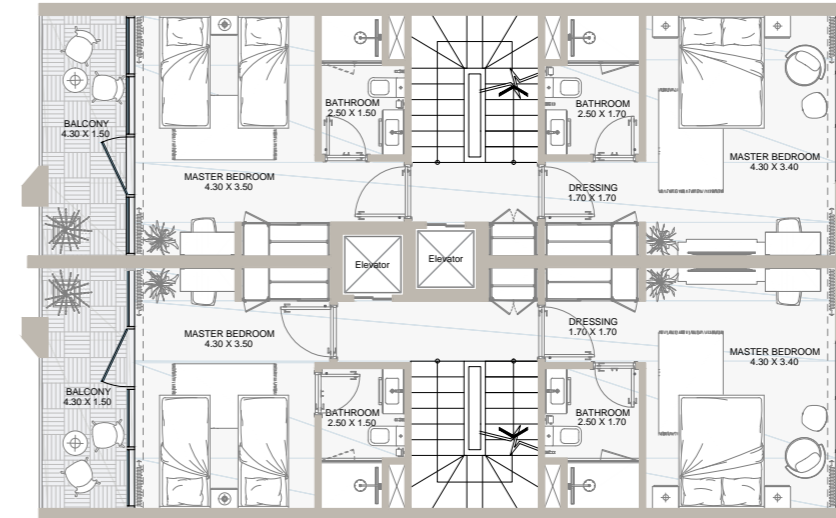

FIRST LEVEL

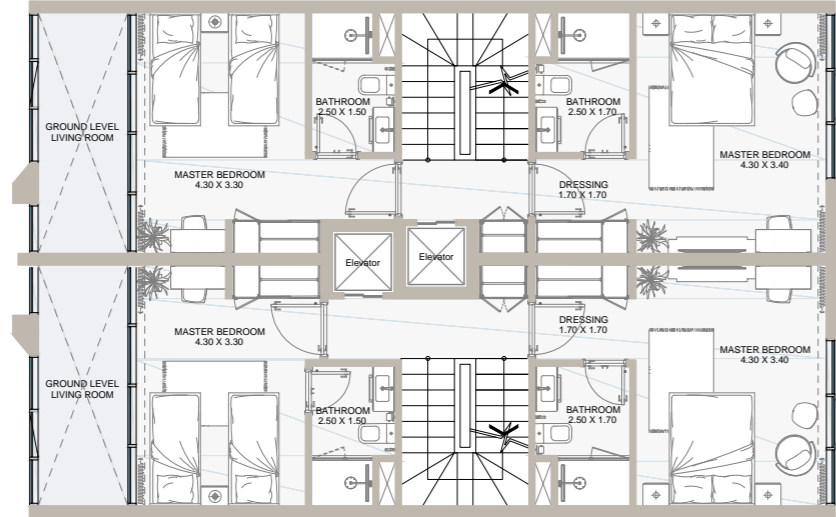

ROOF LEVEL

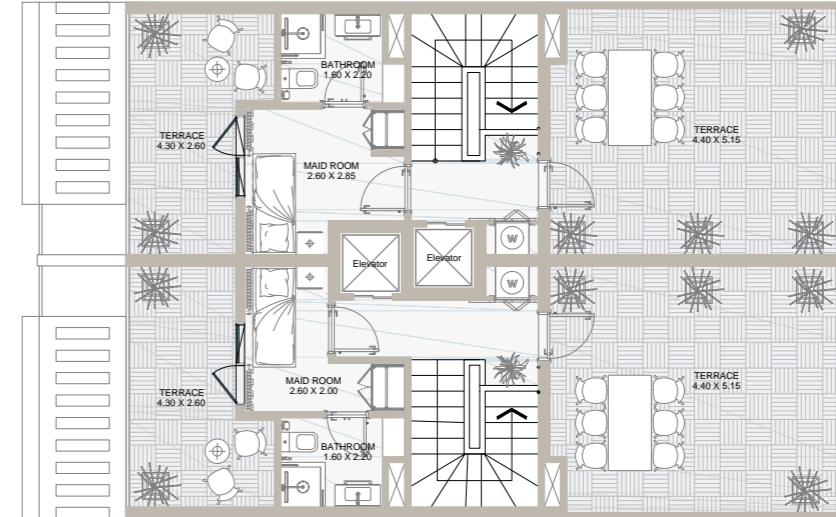


All drawings and dimensions are approximate. Drawings are not to scale and are subject to change without prior notice. Elevation features vary following the architectural design requirements. The developer reserves the right to make revisions. The units are measured at exact floors in the designed townhouses and columns may vary in size depending on the structural requirements. The furnishing and accessories shown are for representation only. The availability, length and width of the yard vary depending on the townhouse location and orientation within the master plan. There will be slight differences in the internal areas between the same unit types depending on the shaft sizes that go through the units.

4B TOWNHOUSE-TYPE B (OPTION 2 WITH STORAGE)


Floor Plans

Internal Area	between 1,922 to 1,968 sq.ft
Outdoor Area	between 850 to 1,427 sq.ft
Total Area	between 2,772 to 3,394 sq.ft


GROUND LEVEL

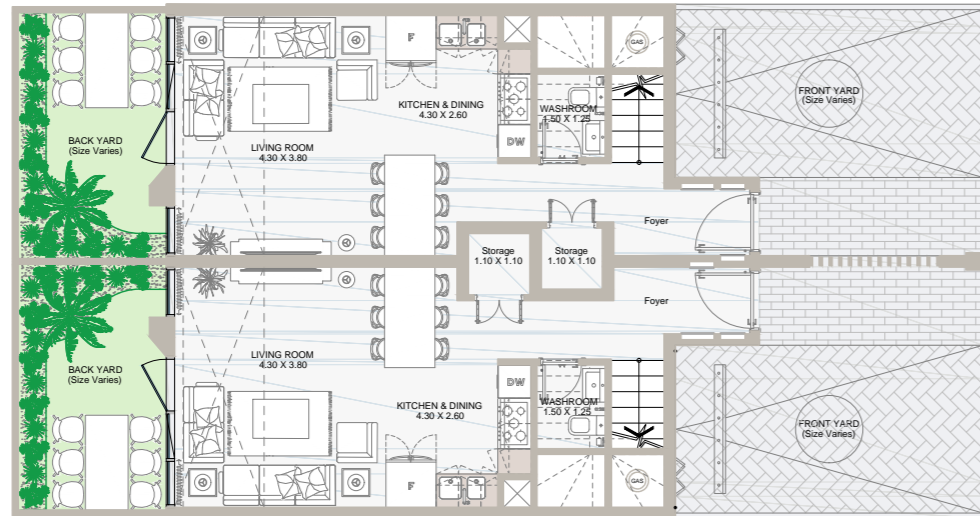


FIRST LEVEL

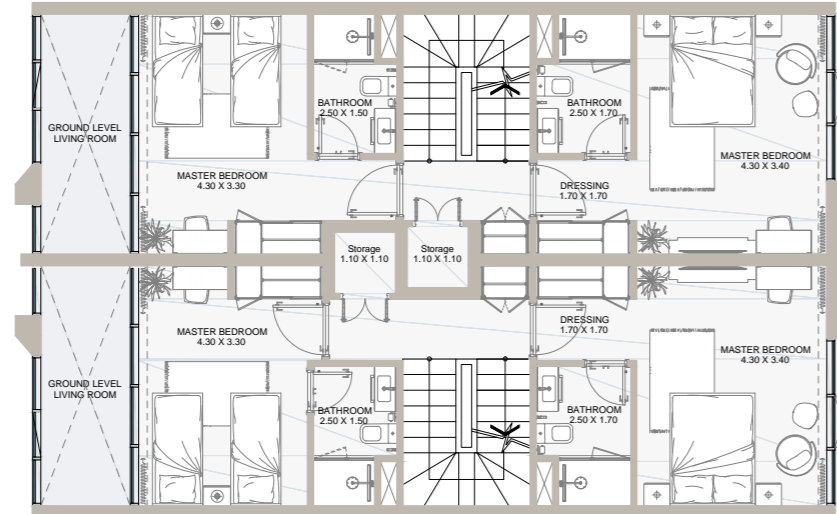

SECOND LEVEL

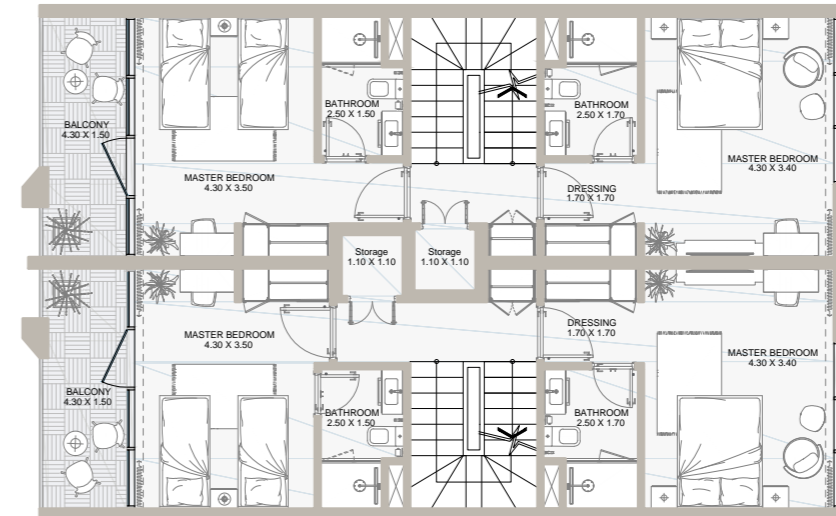

ROOF LEVEL

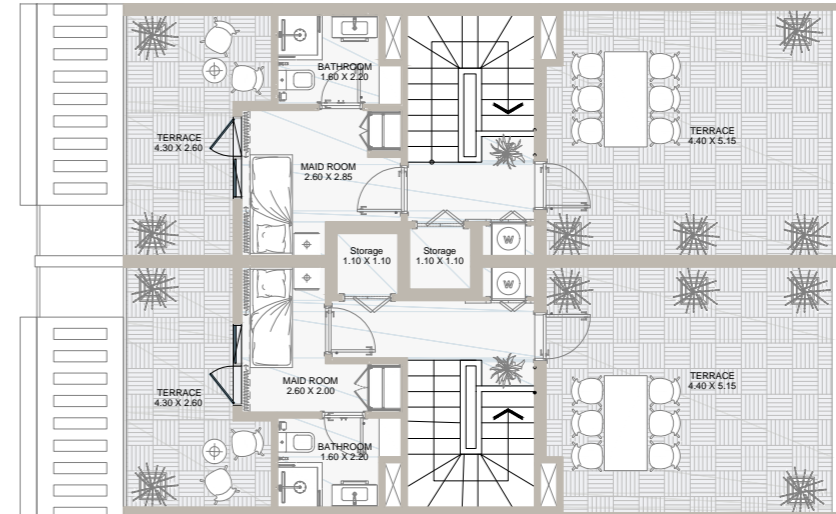

All drawings and dimensions are approximate. Drawings are not to scale and are subject to change without prior notice. Elevation features vary following the architectural design requirements. The developer reserves the right to make revisions. The units are measured at exact floors in the designed townhouses and columns may vary in size depending on the structural requirements. The furnishing and accessories shown are for representation only. The availability, length and width of the yard vary depending on the townhouse location and orientation within the master plan. There will be slight differences in the internal areas between the same unit types depending on the shaft sizes that go through the units.

MASTER PLAN

305 تاون هاوس داخل مجتمع كامل الخدمات مع صالات رياضية ومساجد و حمامات سباحة و محلات تجارية وفنادق ومدارس دولية و اتصال مباشر بالطرق الرئيسية و بالقرب من أشهر معالم دبي

305 townhouses within a fully serviced community with gyms, mosques, swimming pools, community retails, hotels, international schools and direct access to main roads and close proximity to Dubai's landmarks.



Type A	
Type B	

Abu Dhabi | Head Office

Tamouh Tower

28th Floor, Al Reem Island

P.O. Box: 111949

United Arab Emirates

Phone: +971 2 204 3300

info@reportageuae.com

Dubai Office

Oberoi Centre

3rd Floor, Business Bay

P.O. Box: 27446

United Arab Emirates

Phone: +971 4 240 5556

info@reportageuae.com

Egypt Office

The WaterWay

Mohammed Naguib

B1-Office BF06

New Cairo

Phone: +20 2 253 90478

info@reportageeg.com

For more information, visit reportageuae.com

or call 800 77 55 2 | +971 50 244 1078



Legal Disclaimer:

The information contained in this brochure is confidential and is for the exclusive use of the recipient. This brochure may not be reproduced, distributed, delivered, or furnished to any person without the prior written approval of Reportage Properties. No representation or warranty (expressed or implied) is made or can be given with respect to the accuracy or completeness of the information herein, or that any future offer of units or apartments in the project will conform to the terms described herein. Nothing in this leaflet should be constructed as financial, legal, tax or regulatory advice. All accessories such as electronics, furniture, white goods, decorative elements and so forth included in this brochure are not part of the standard unit and used for illustration purposes only. All plans, layouts, pictures, renderings, information and details included in this brochure are indicative only and may change at any time up to the final 'as built' status in accordance with final designs of the project and regulatory approvals and planning permissions.



Reportage.
Properties